


WESTMINSTER

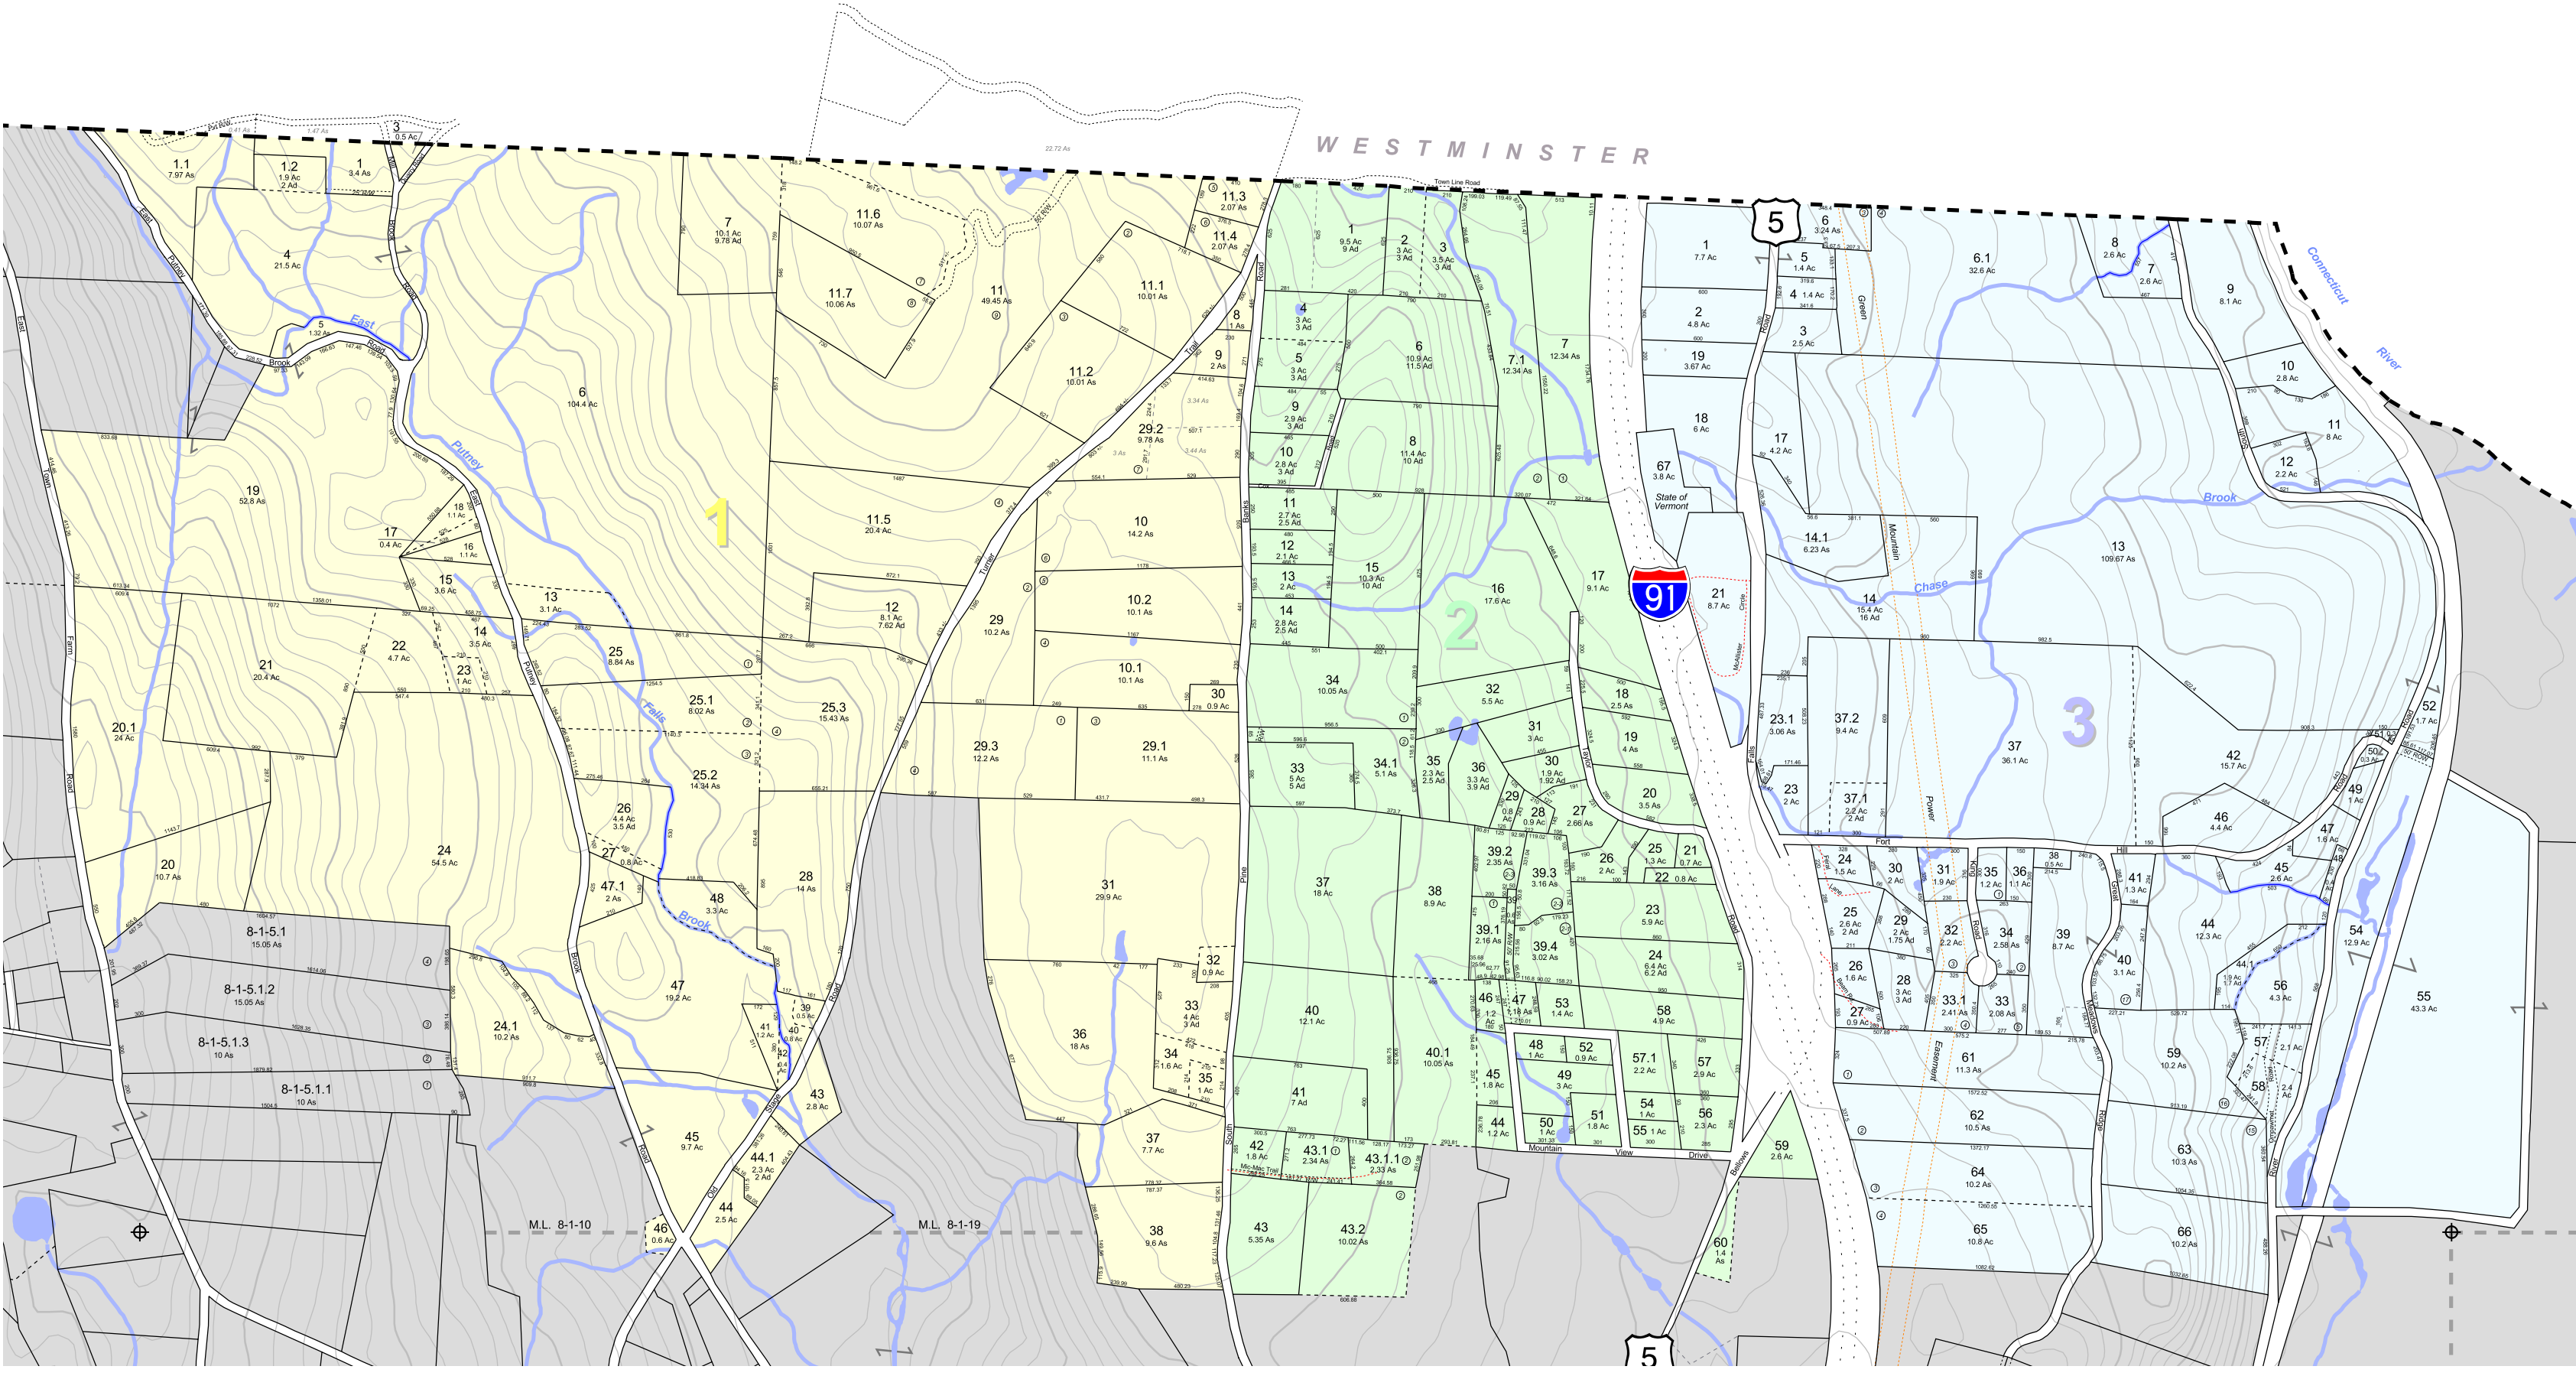


Cartographic Technologies, Inc. (CTI) assumes no liability as to the sufficiency, accuracy, or the user's interpretation of the data delineated hereon.

Current to April 1 2013
Putney, VT

Cartographic Technologies, Inc.
GIS • Tax Mapping • Programming
PO Box 992, Putney, VT 05346 (802) 257-7823

Map Scale 1:10,000
1 inch equals 833.4 feet
1/2 inch square equals 4 acres

This map is for assessment purposes only. It is not to be used for description, conveyance, or determination of legal title.

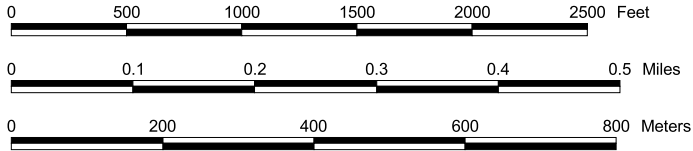

Acreage Symbols
Ac Calculated
Ad Deeded
As Surveyed

1 Block Number
42 Parcel Number
32.2 Parcel Acreage
150 Lot Dimensions
⊙ Sublot Number
— Leader Lines

Parcel Boundary
Joint Ownership Boundary
Water Parcel Boundary
Subdivision Boundary
Right-of-Way
Private Road
Trail
Utility Easement

Sheet Corners
Town Line
Match Lines
Land Hooks
20' Contours
Streams & Brooks
Lakes & Ponds
Building Footprints (Where data is available)



Map Sheet #03
OrthoPhoto Sheet 152056
Putney N.E.

